


76'-0"

OPT. GARDEN / PATIO DOOR

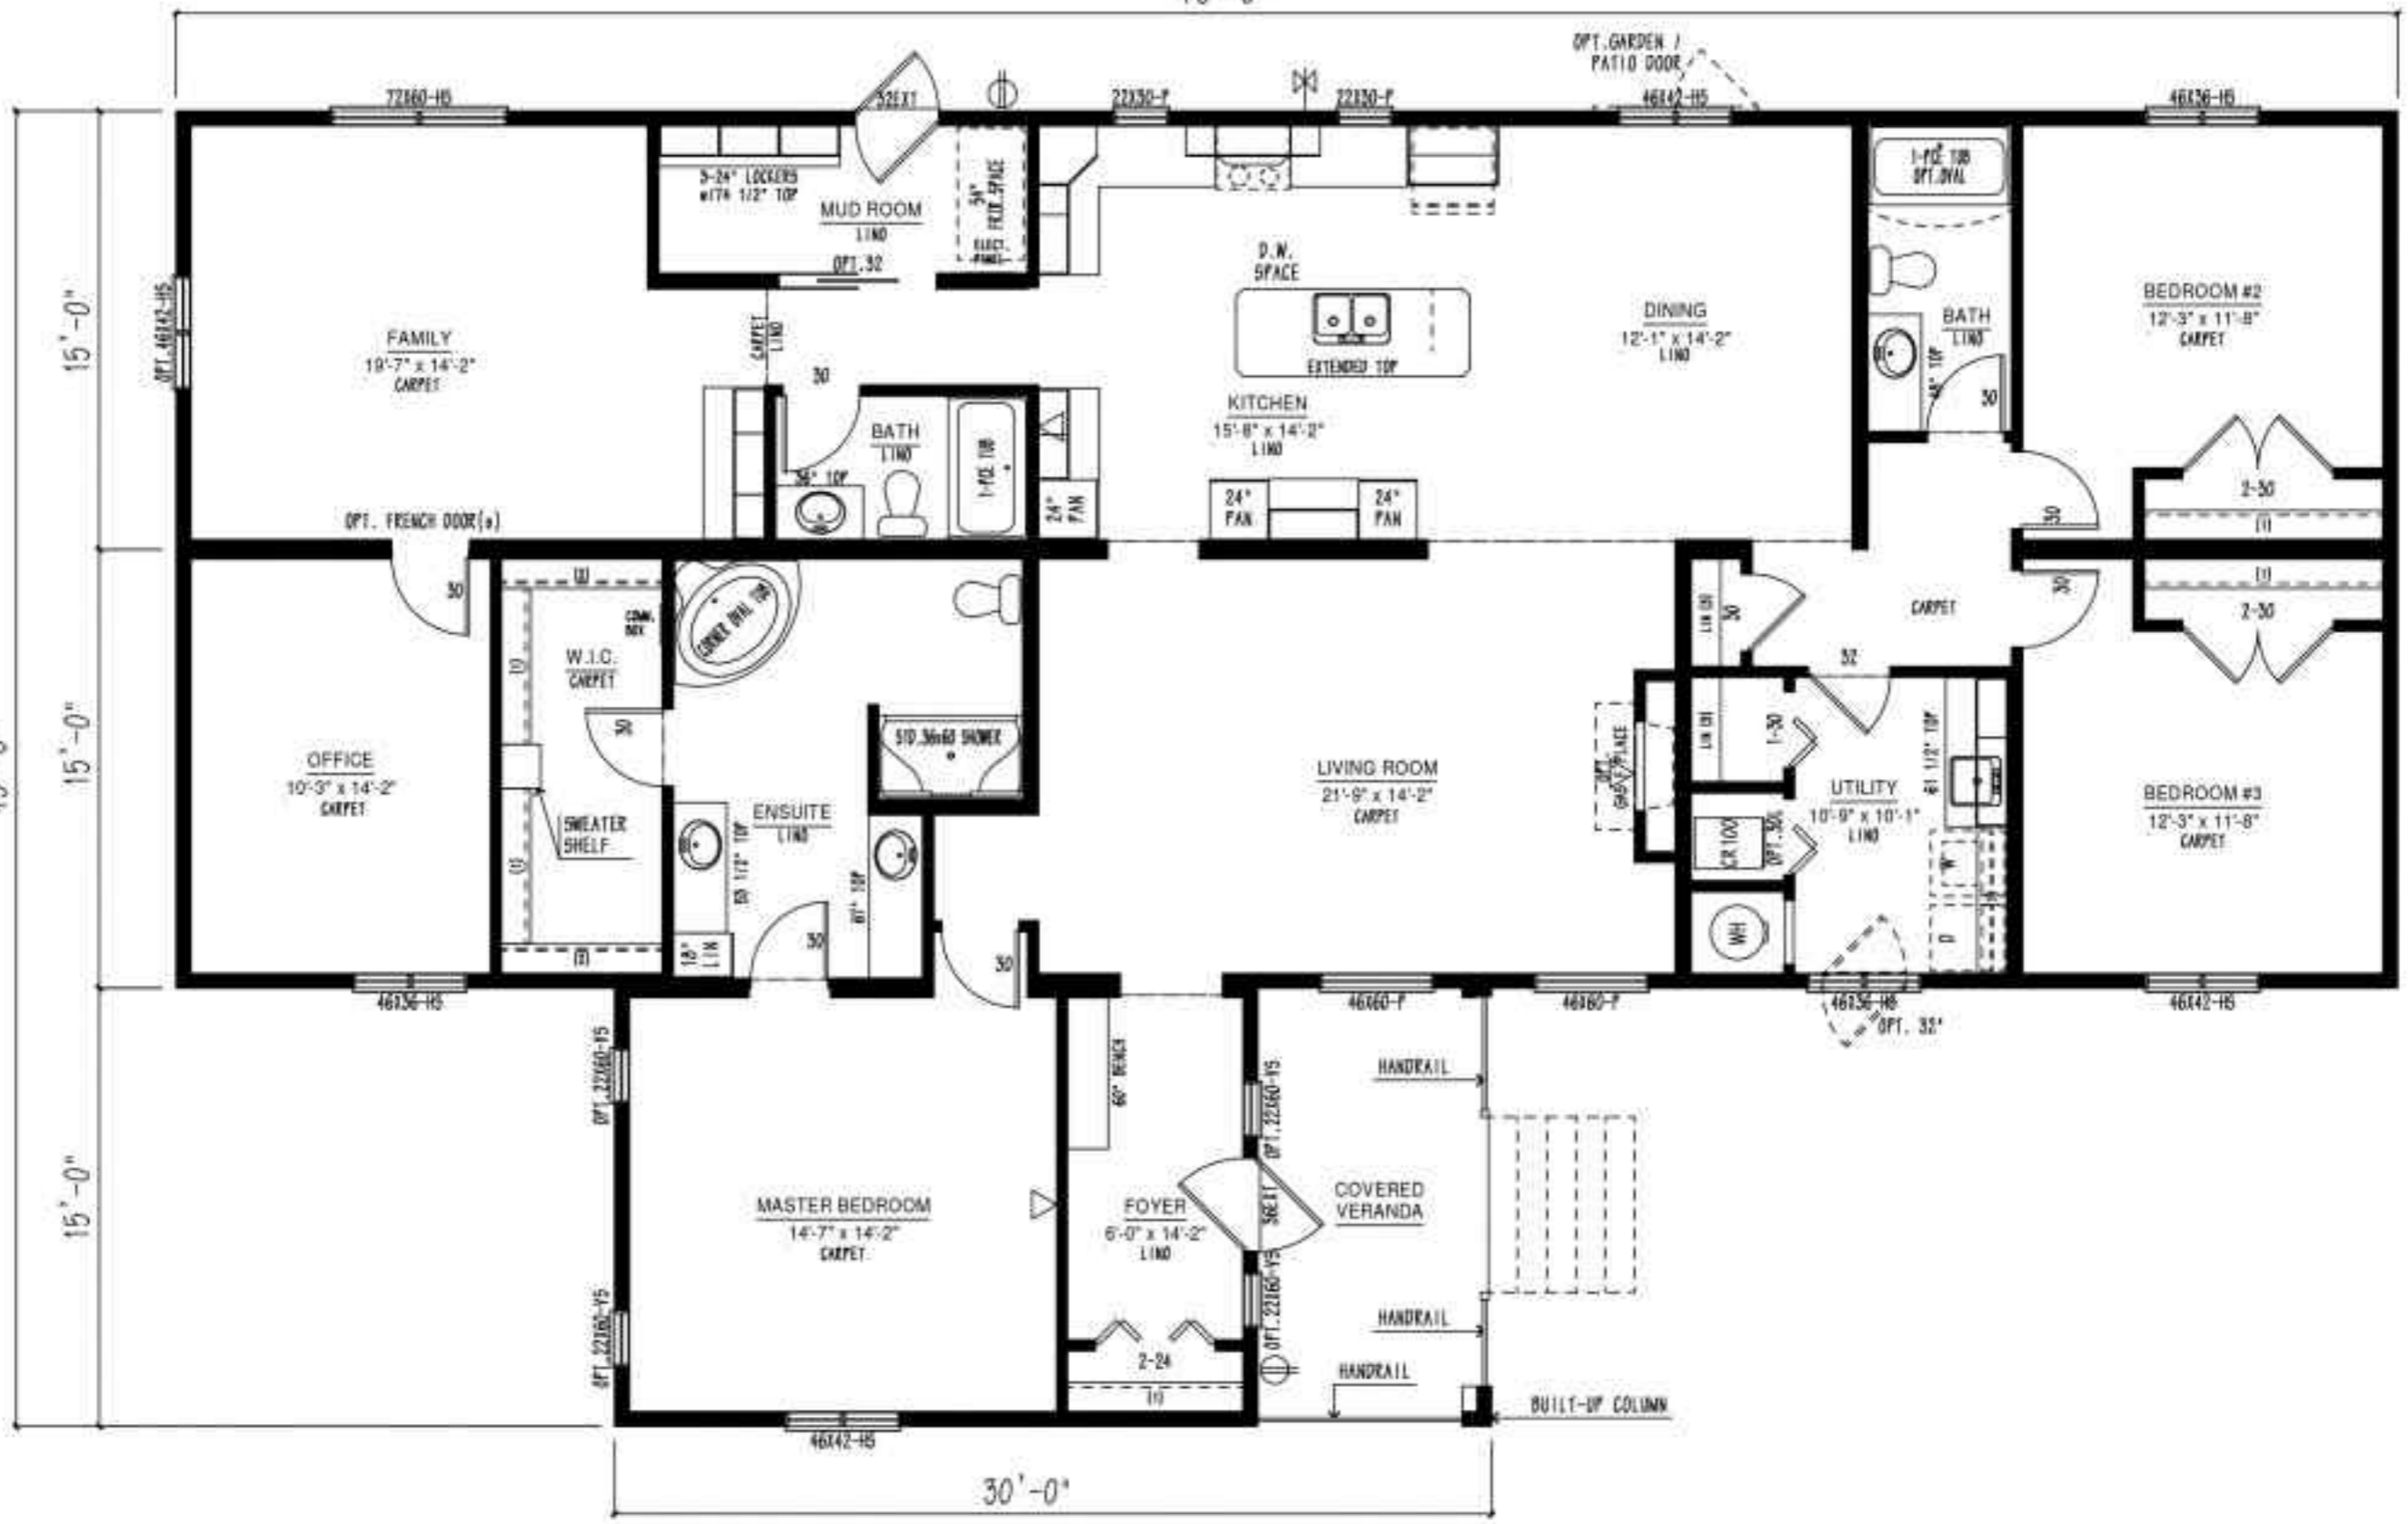

15'-0"

15'-0"

15'-0"

30'-0"