


19'-8"

76'-0"

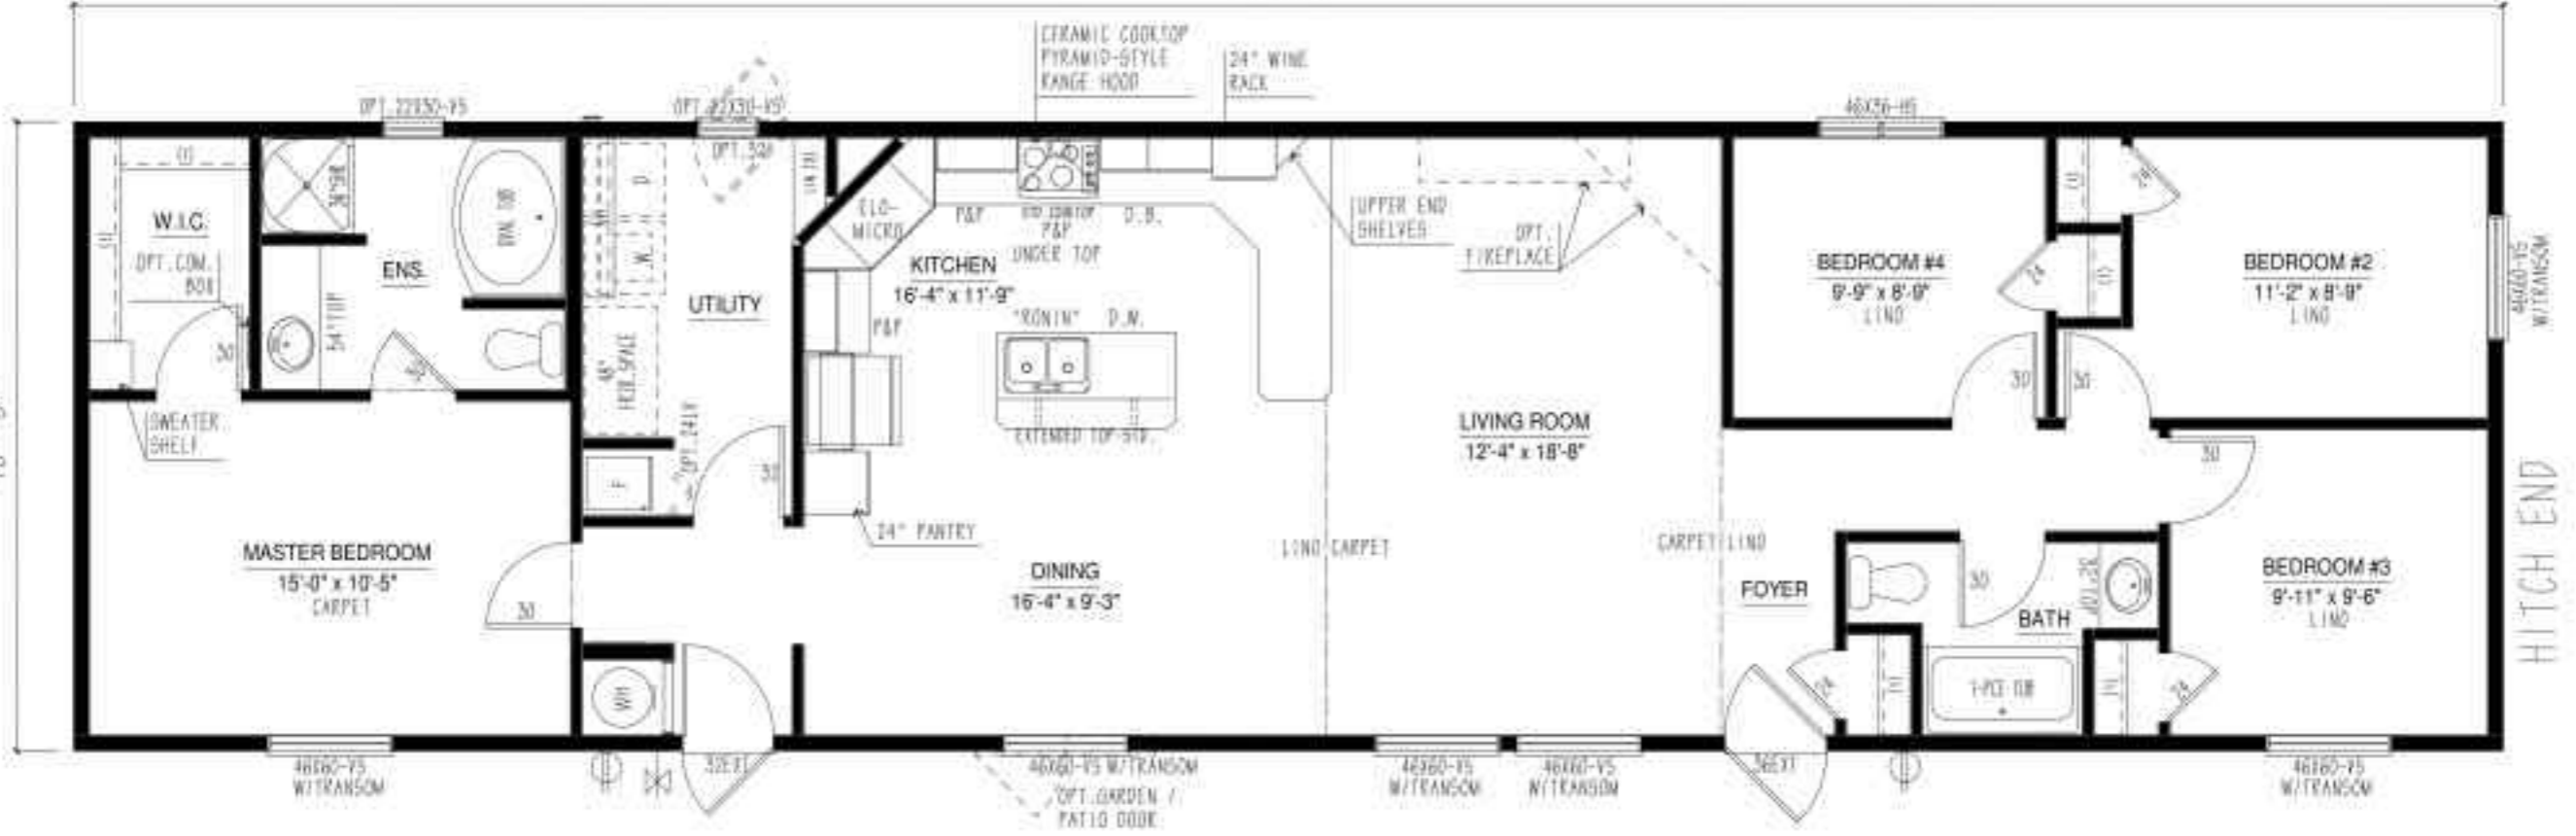

48x36-15 W/TRANSOM

HITCH END

48x60-15 W/TRANSOM

48x60-15 W/TRANSOM
20FT GARDEN / PATIO DOOR

48x60-15 W/TRANSOM

48x60-15 W/TRANSOM

48x60-15 W/TRANSOM