

70'-0"

54'-0"

2'-0"


14'-0"

21'-8"

35'-10"

21'-8"

TRUCK END

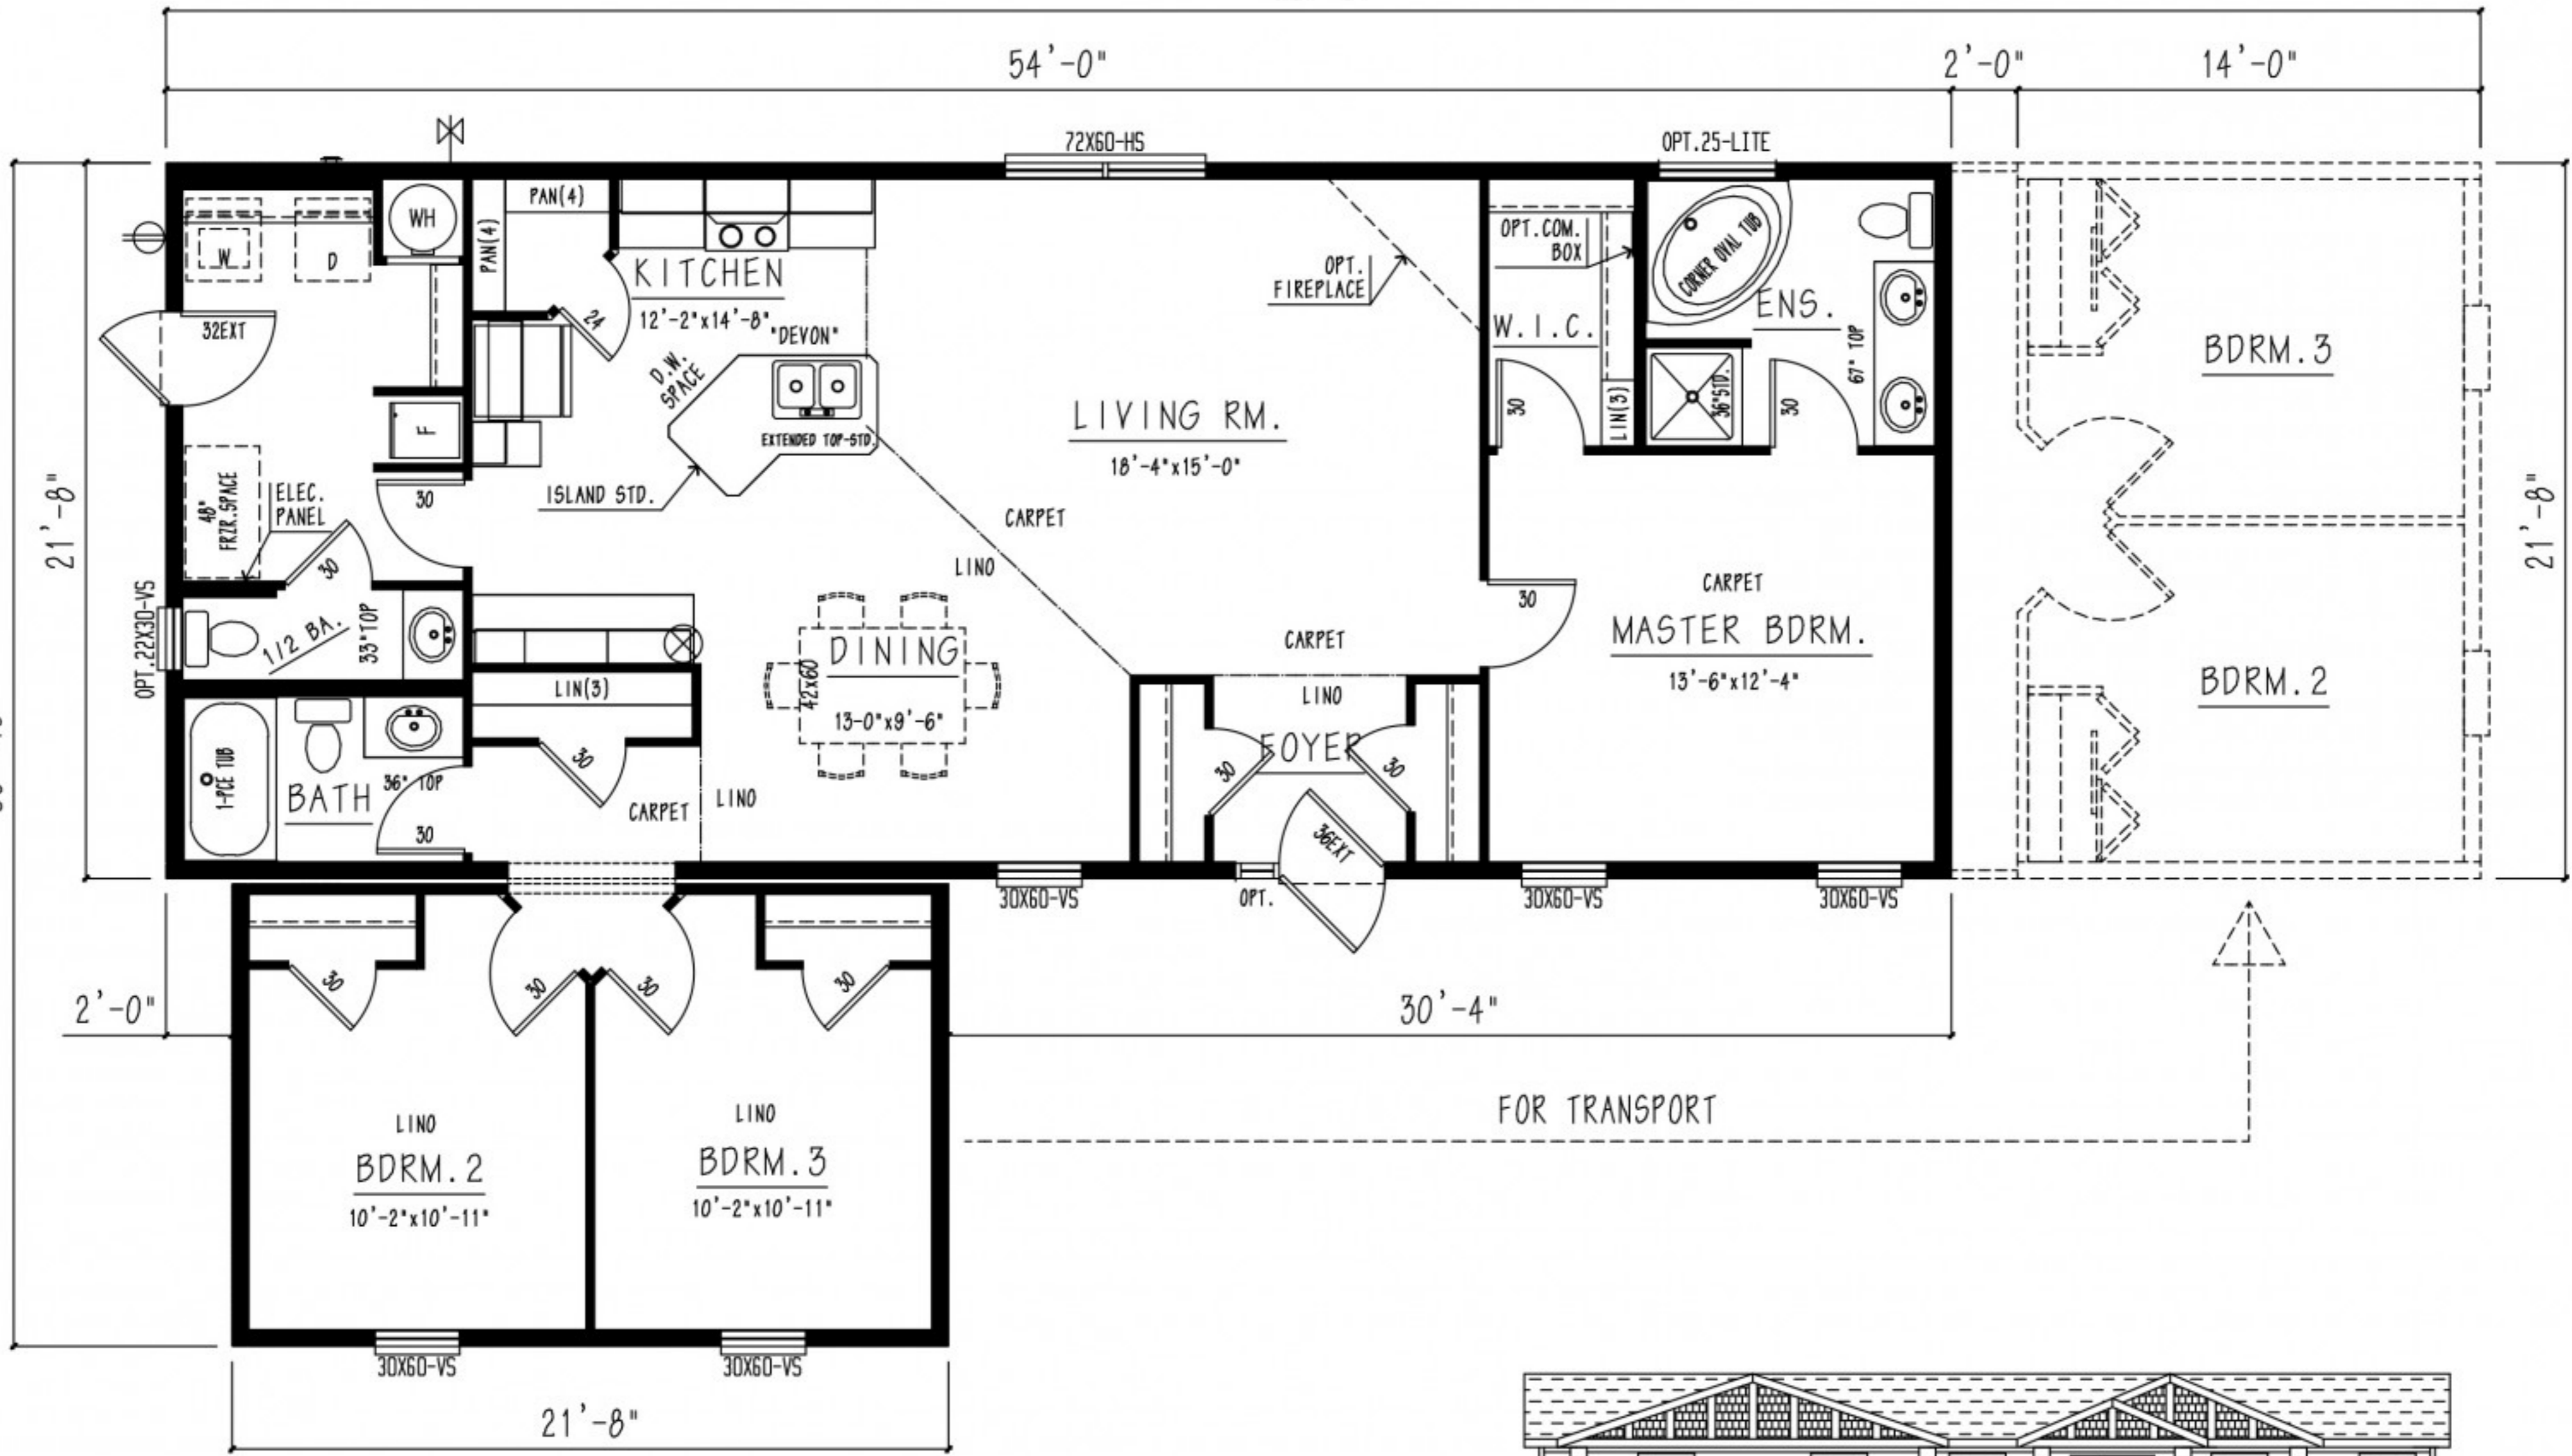

FLOOR PLAN
 SELF-CONTAINED [1473 SQ.FT.]



SAMPLE FRONT ELEVATION